



Basement (Level-2)

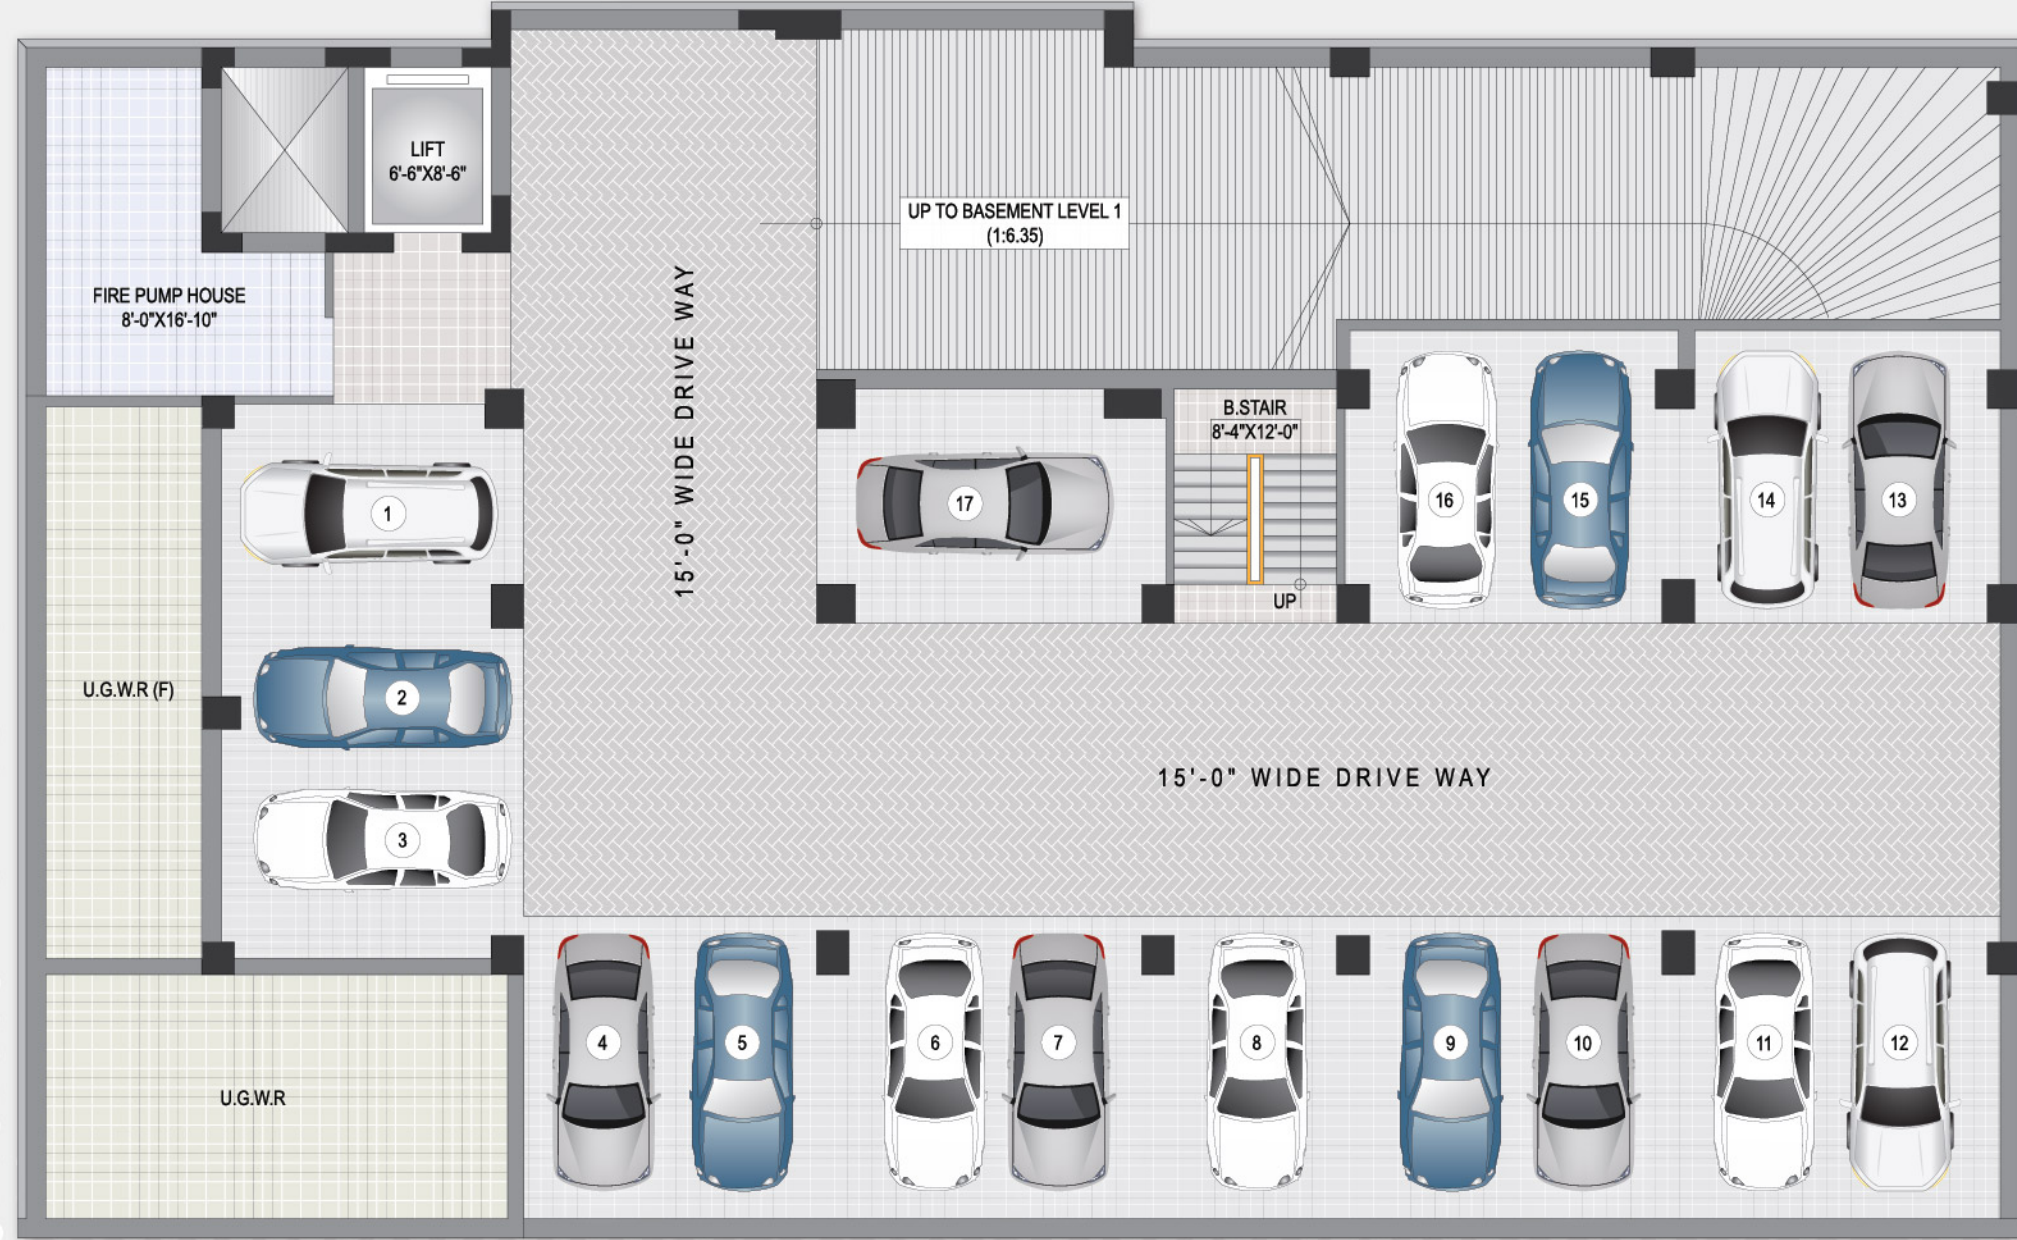

Basement (Level-1)

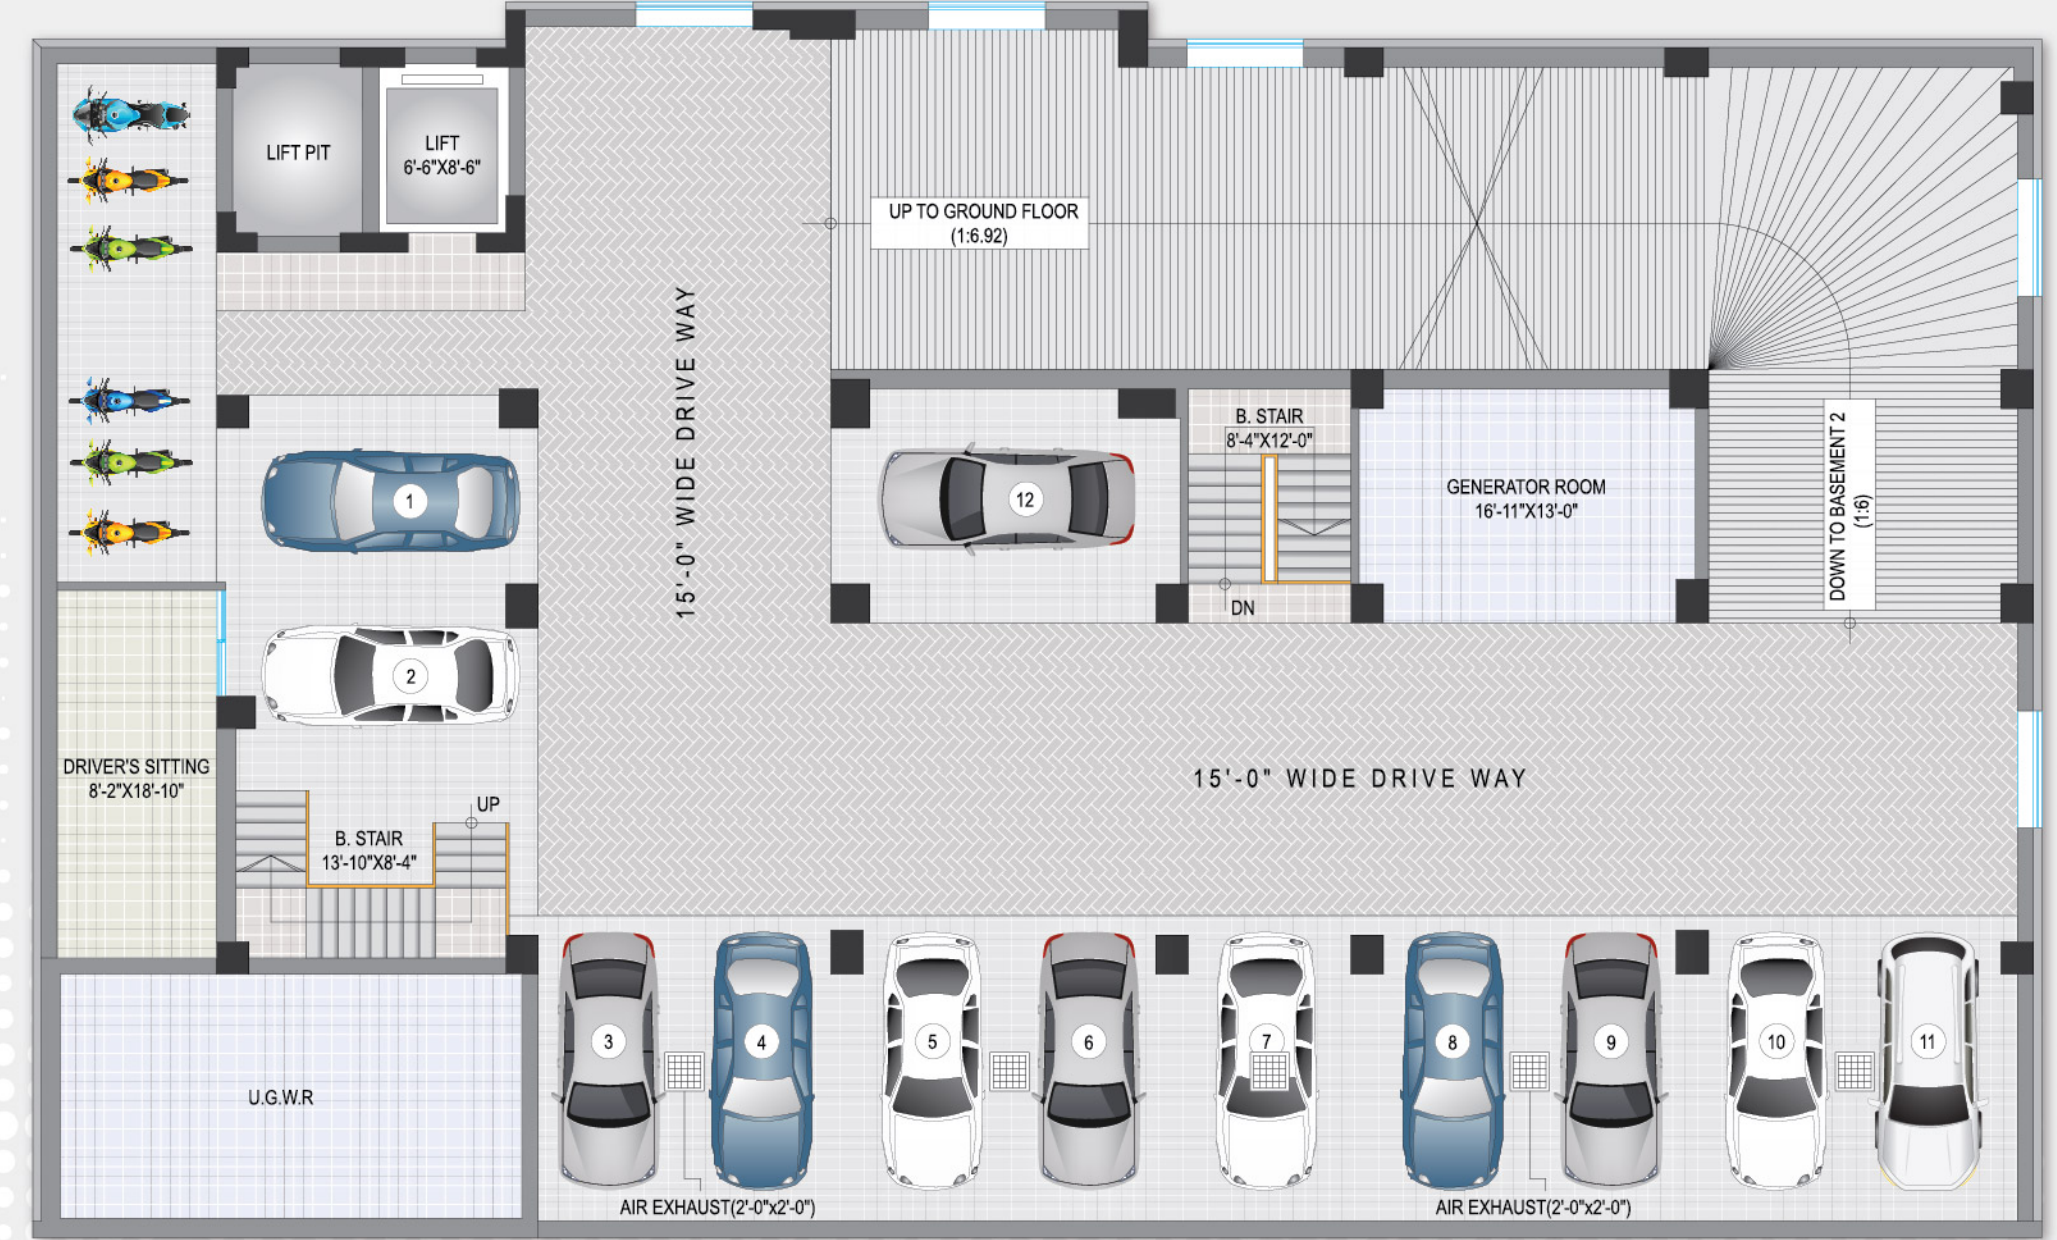

» N.B: The Layout Plans in the brochure are all indicative. Actual works shall be done according to final working drawings.




» N.B: The Layout Plans in the brochure are all indicative. Actual works shall be done according to final working drawings.

Ground Floor



1st & 2nd Floor

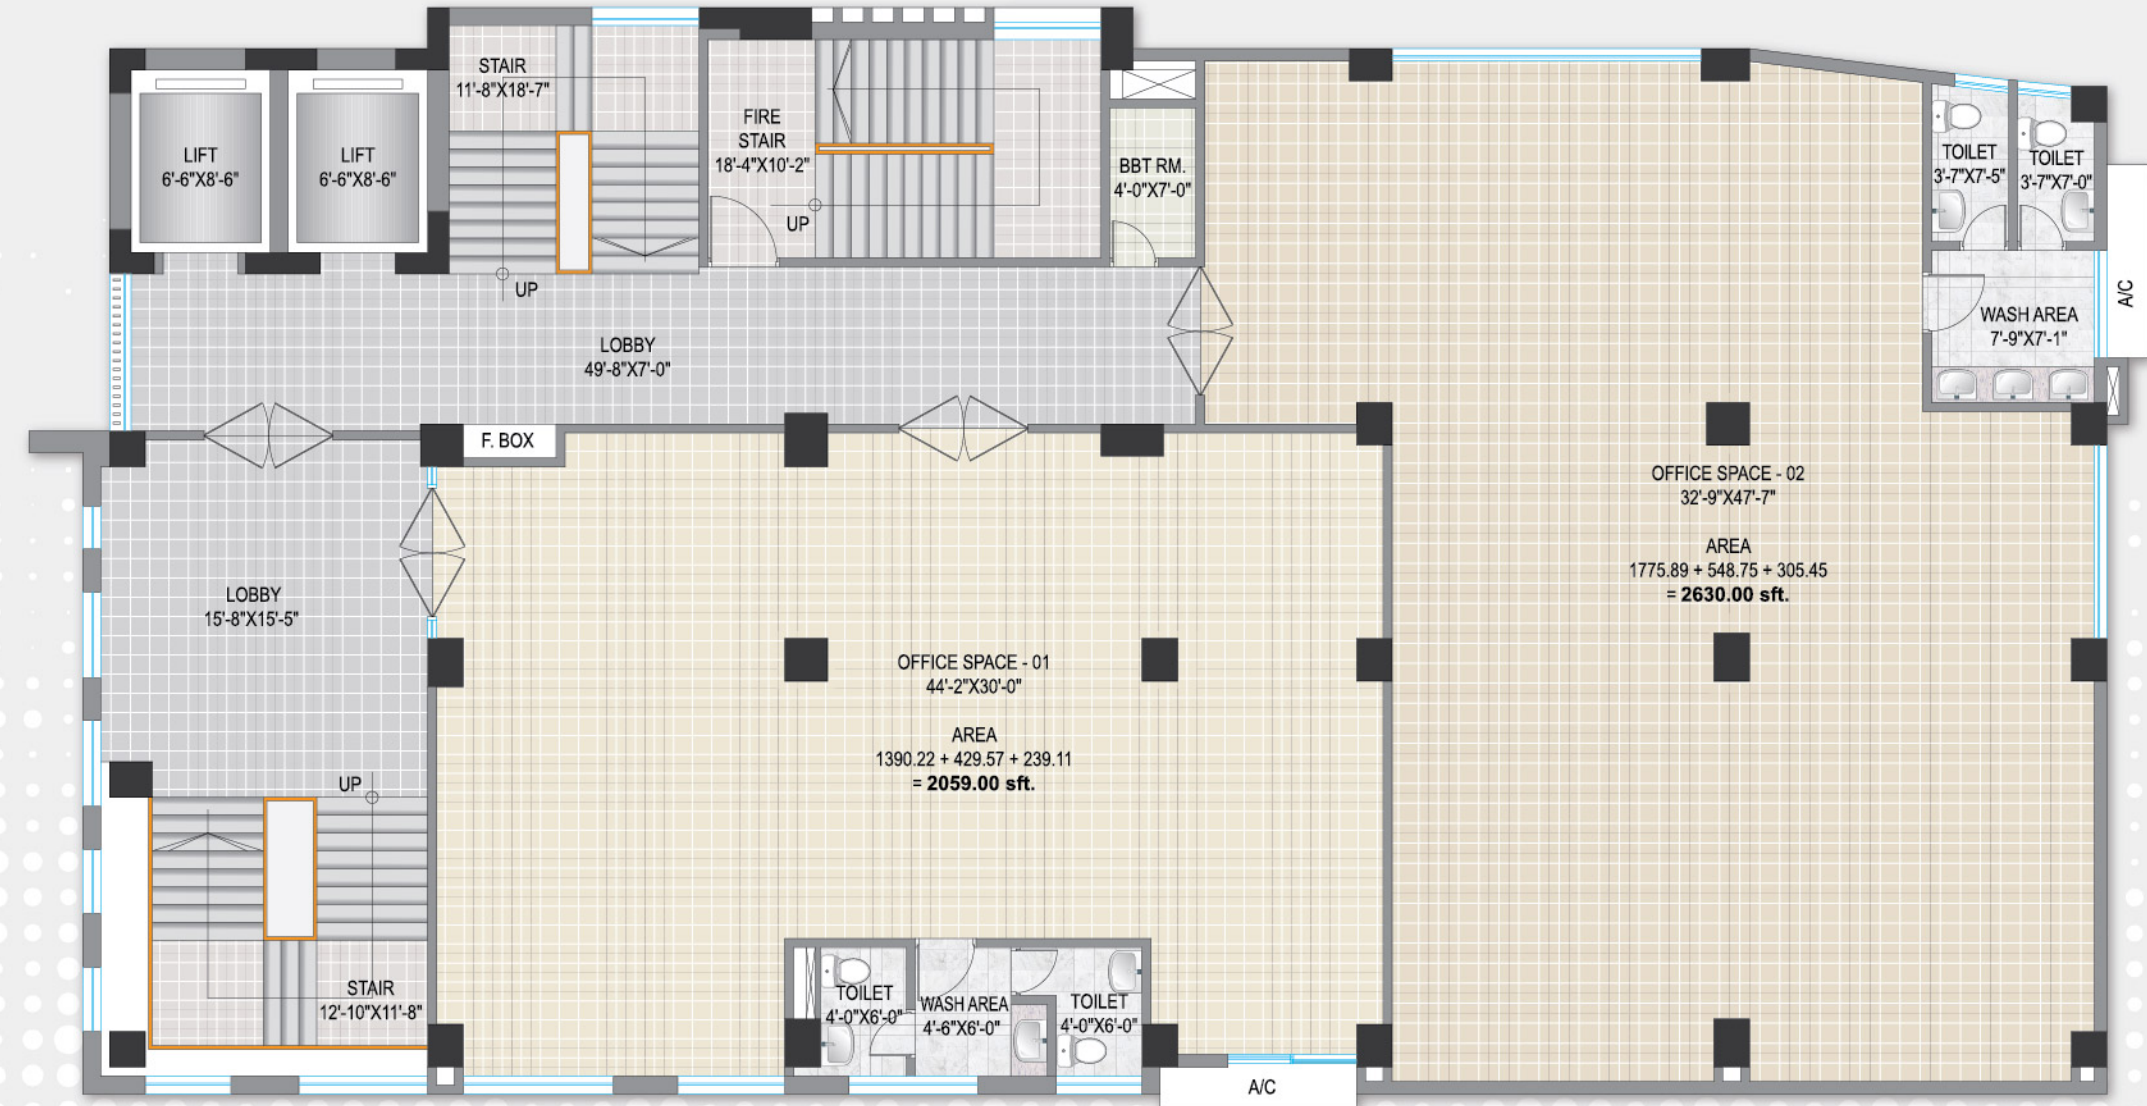


» N.B: The Layout Plans in the brochure are all indicative. Actual works shall be done according to final working drawings.

» N.B: The Layout Plans in the brochure are all indicative. Actual works shall be done according to final working drawings.




3rd Floor

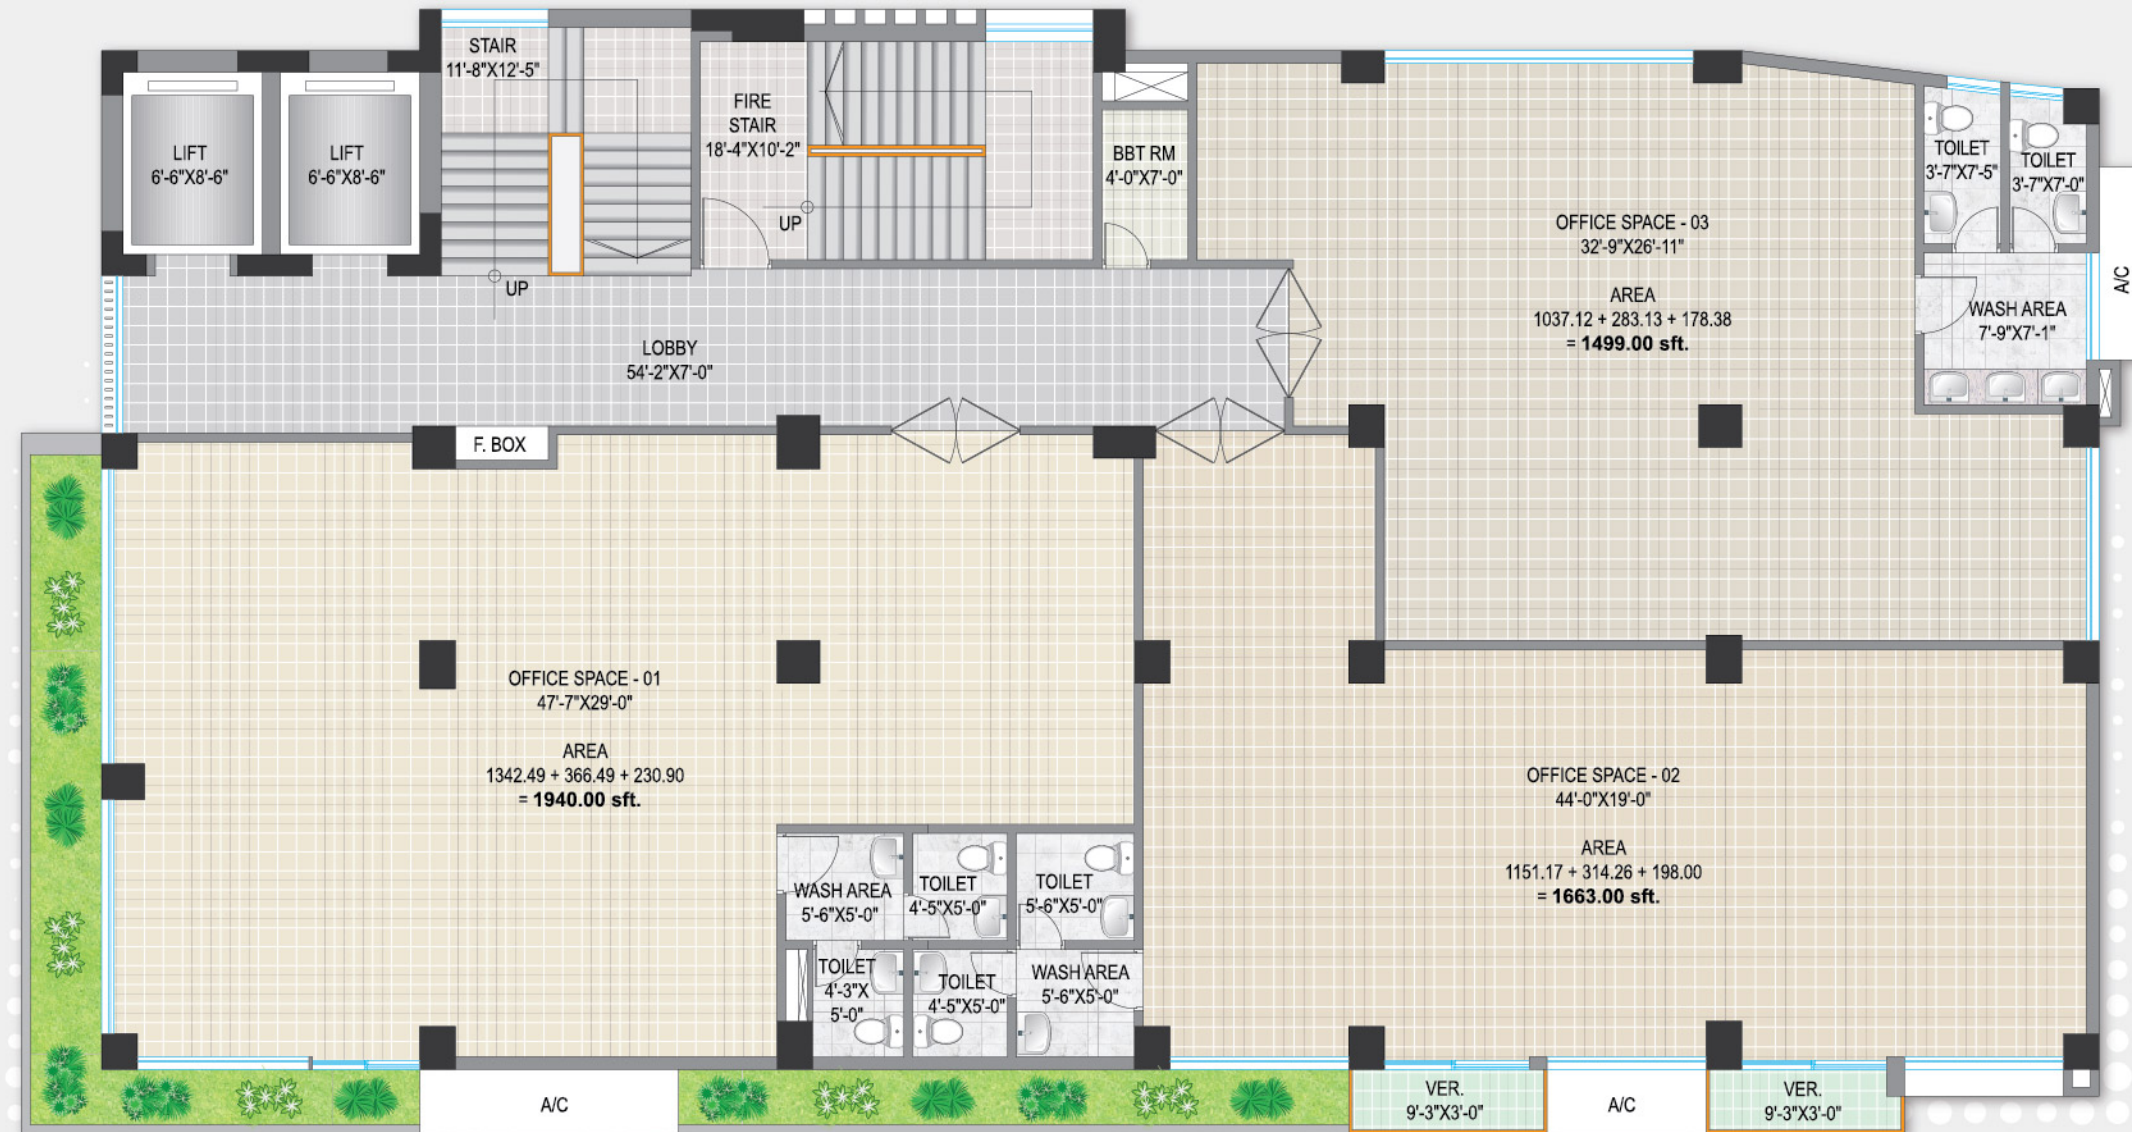


» N.B: The Layout Plans in the brochure are all indicative. Actual works shall be done according to final working drawings.

4th Floor

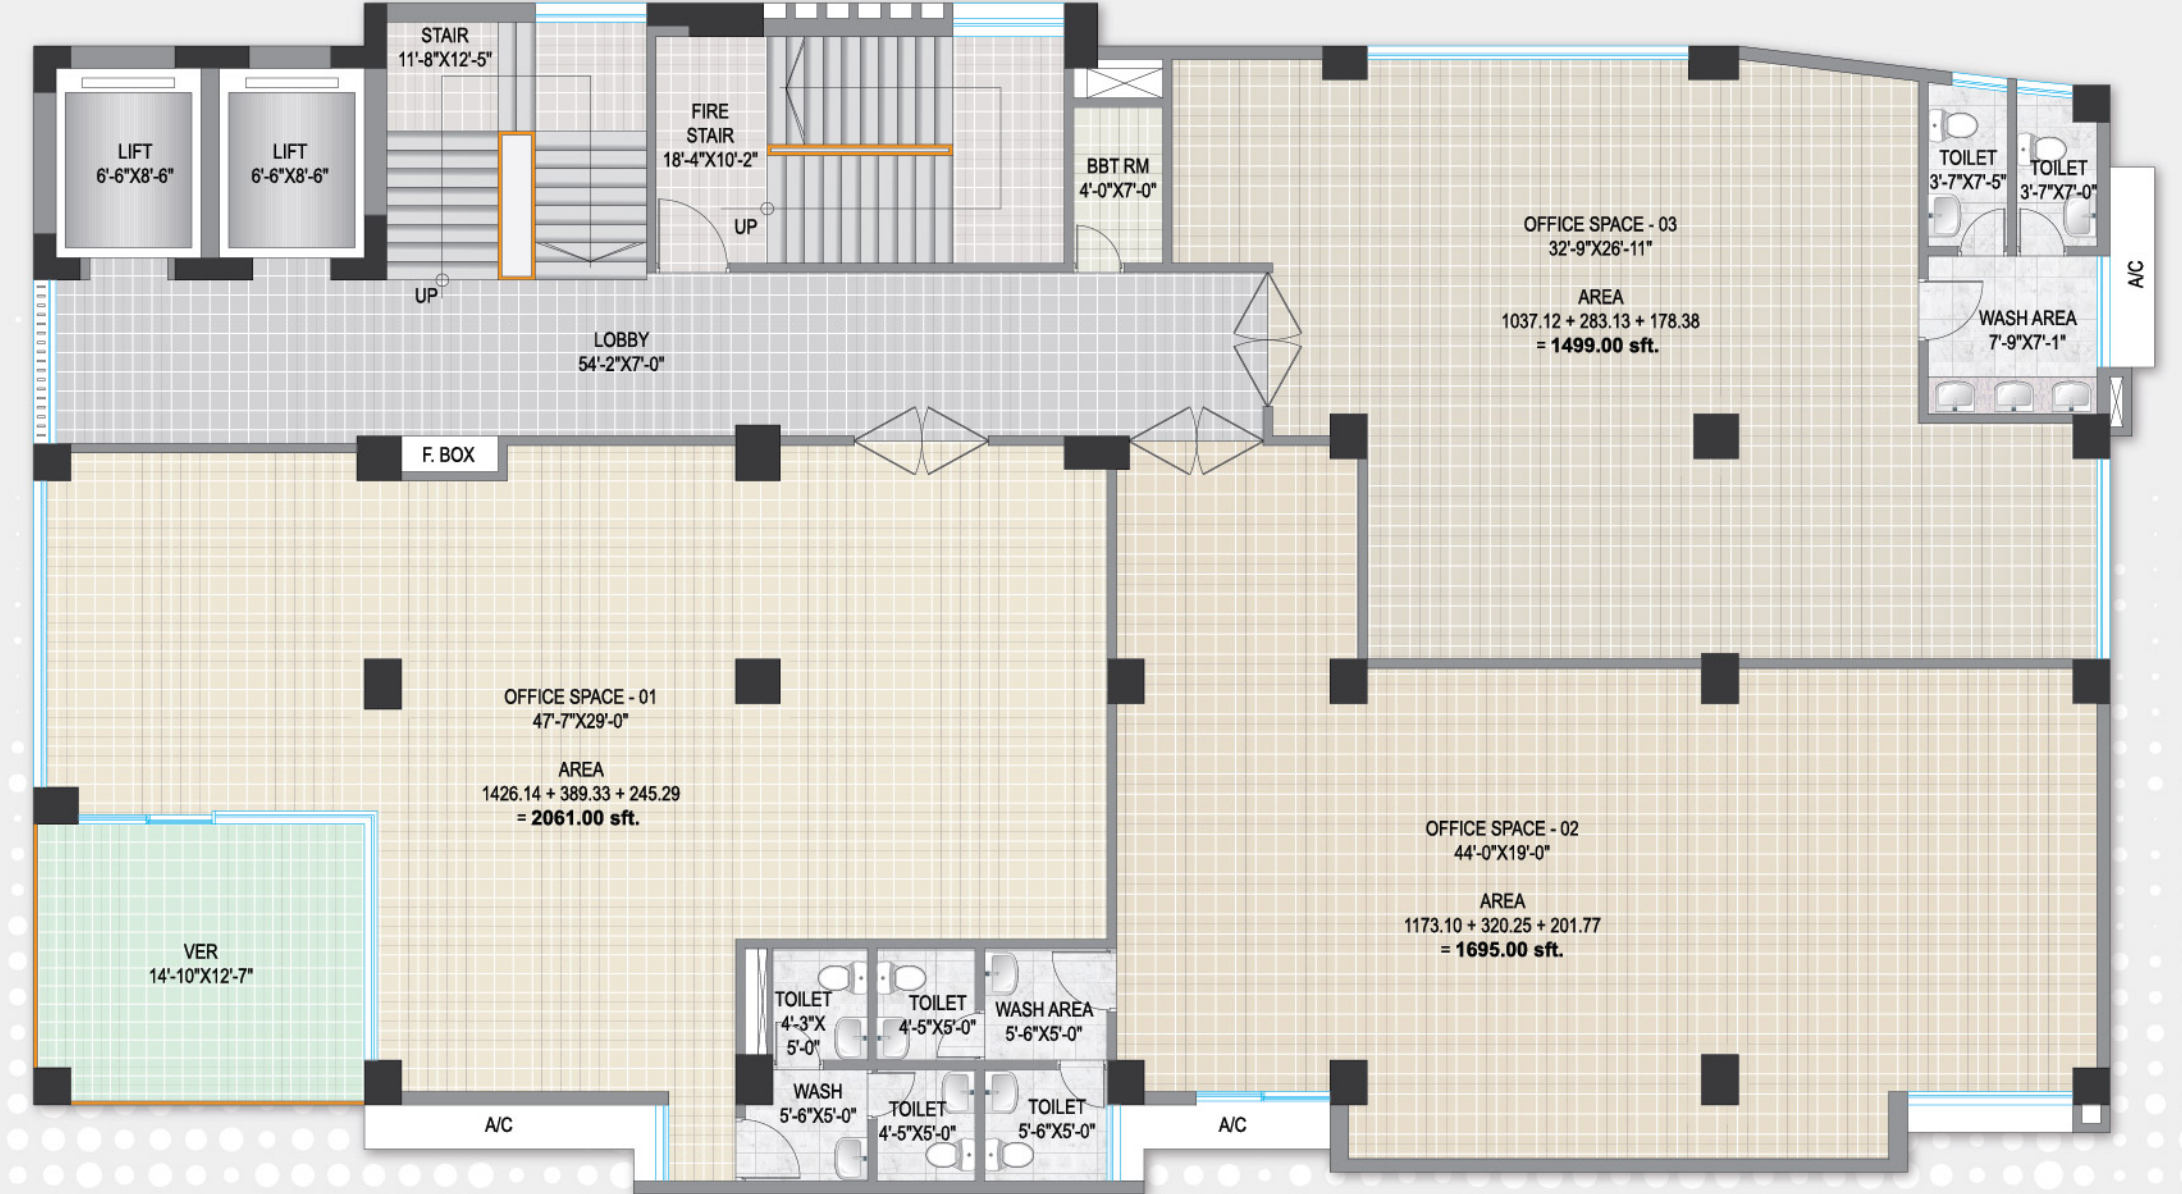


» N.B: The Layout Plans in the brochure are all indicative. Actual works shall be done according to final working drawings.

5th Floor

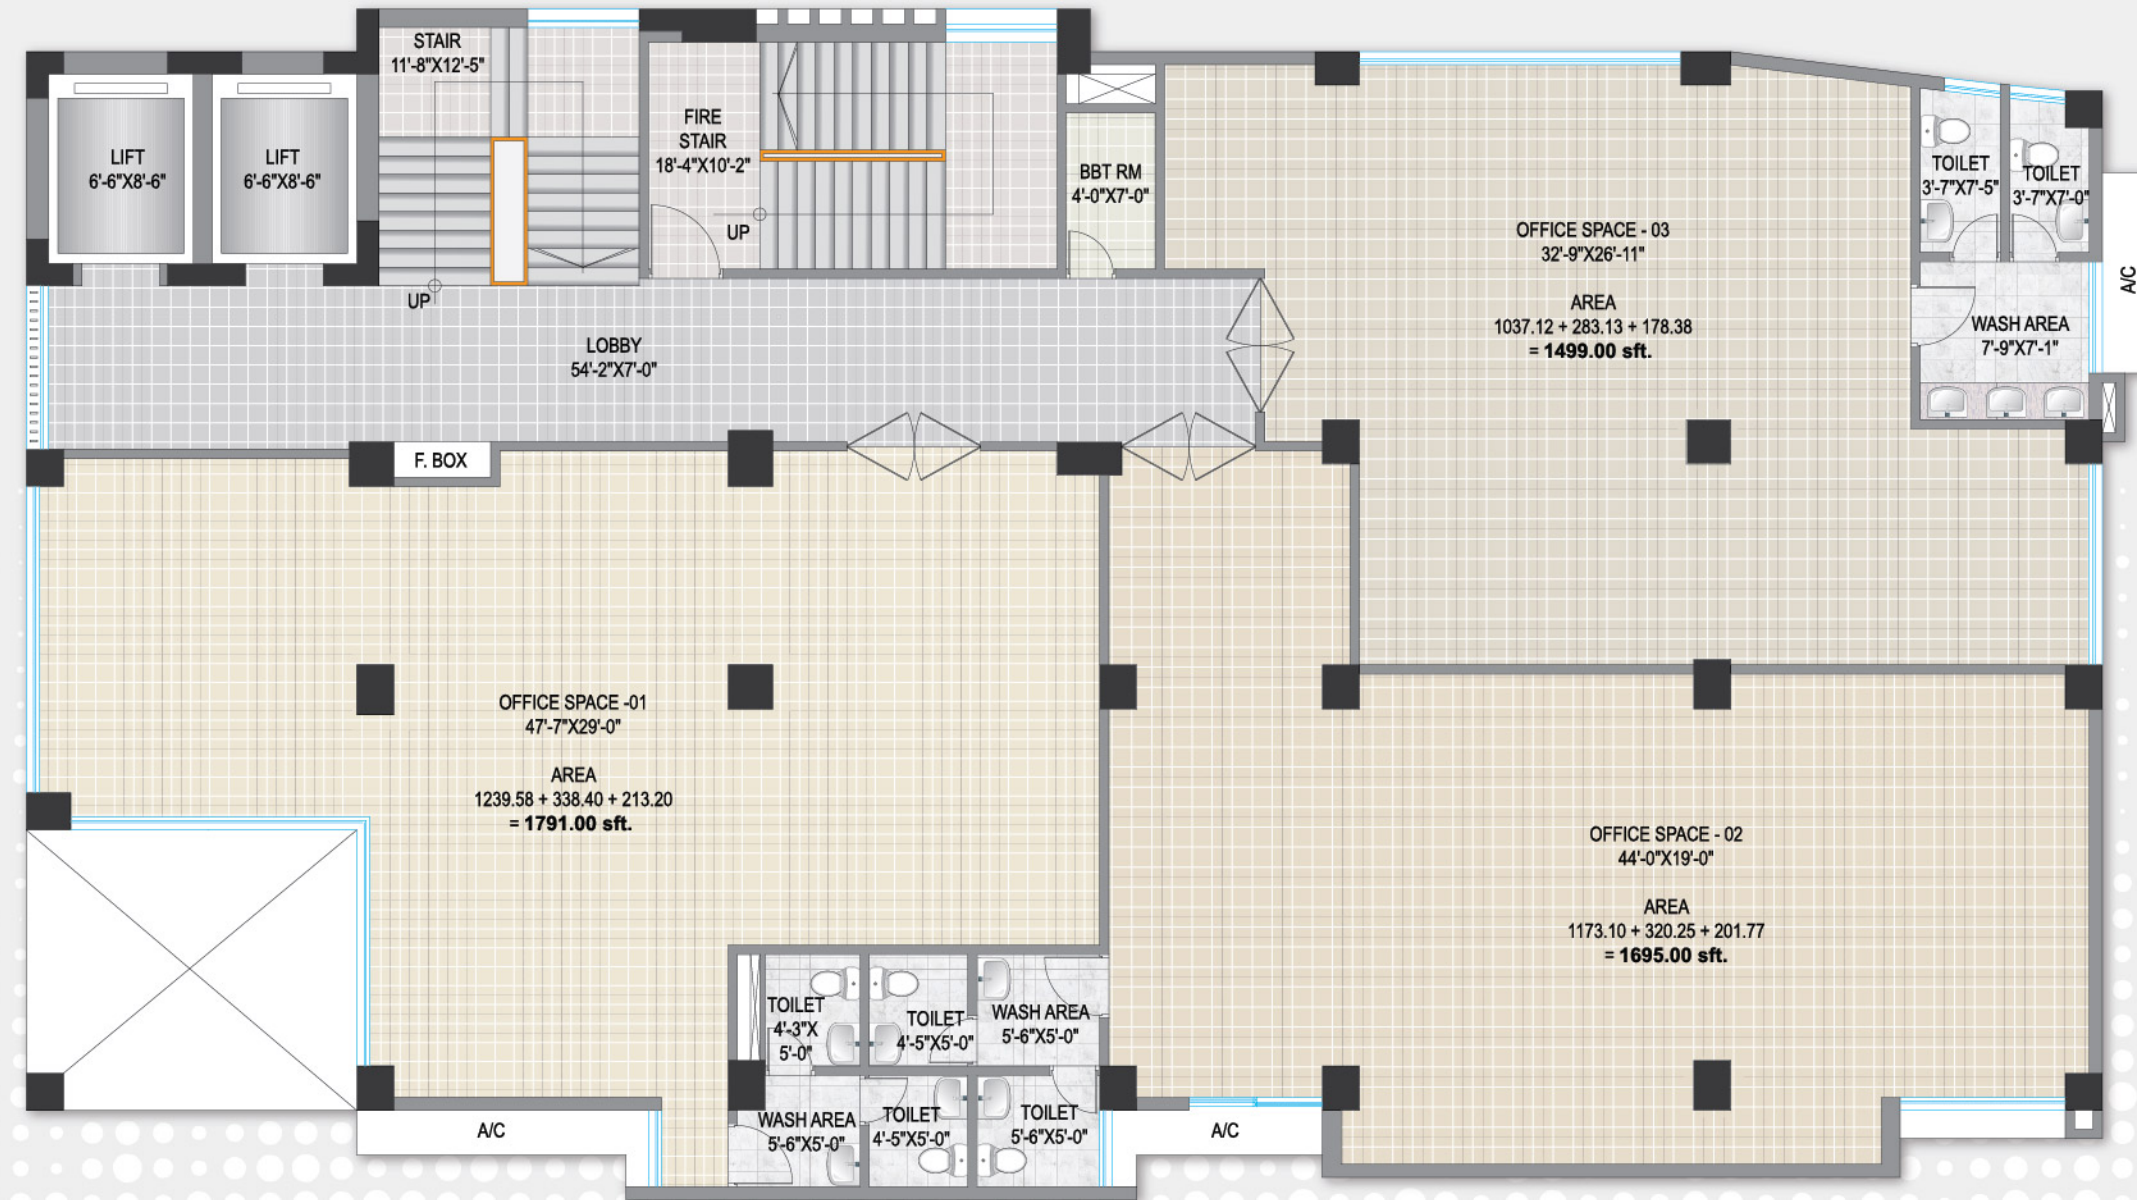


6th to 10th Floor

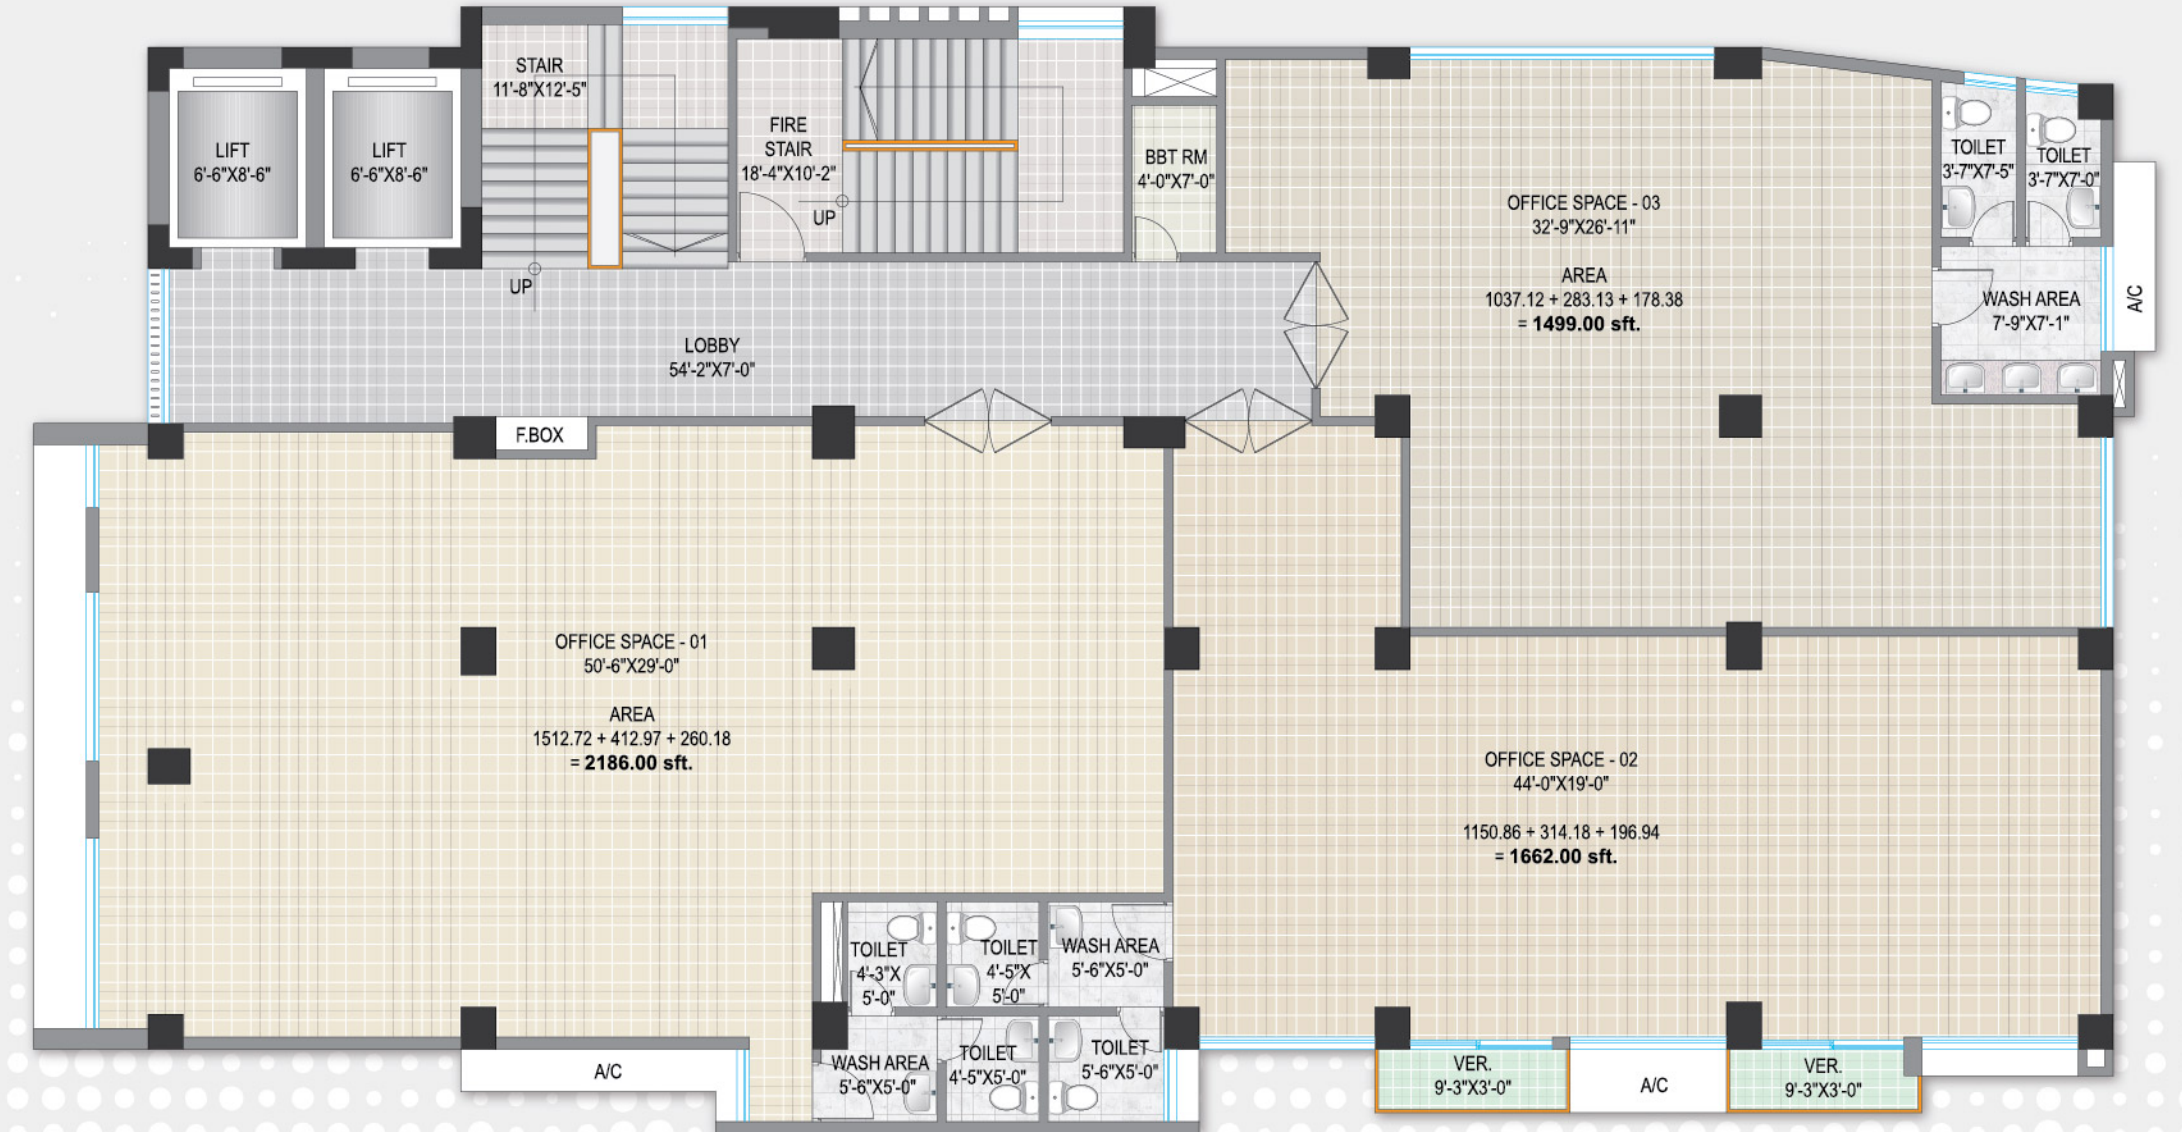


» N.B: The Layout Plans in the brochure are all indicative. Actual works shall be done according to final working drawings.

» N.B: The Layout Plans in the brochure are all indicative. Actual works shall be done according to final working drawings.

11th & 12th Floor

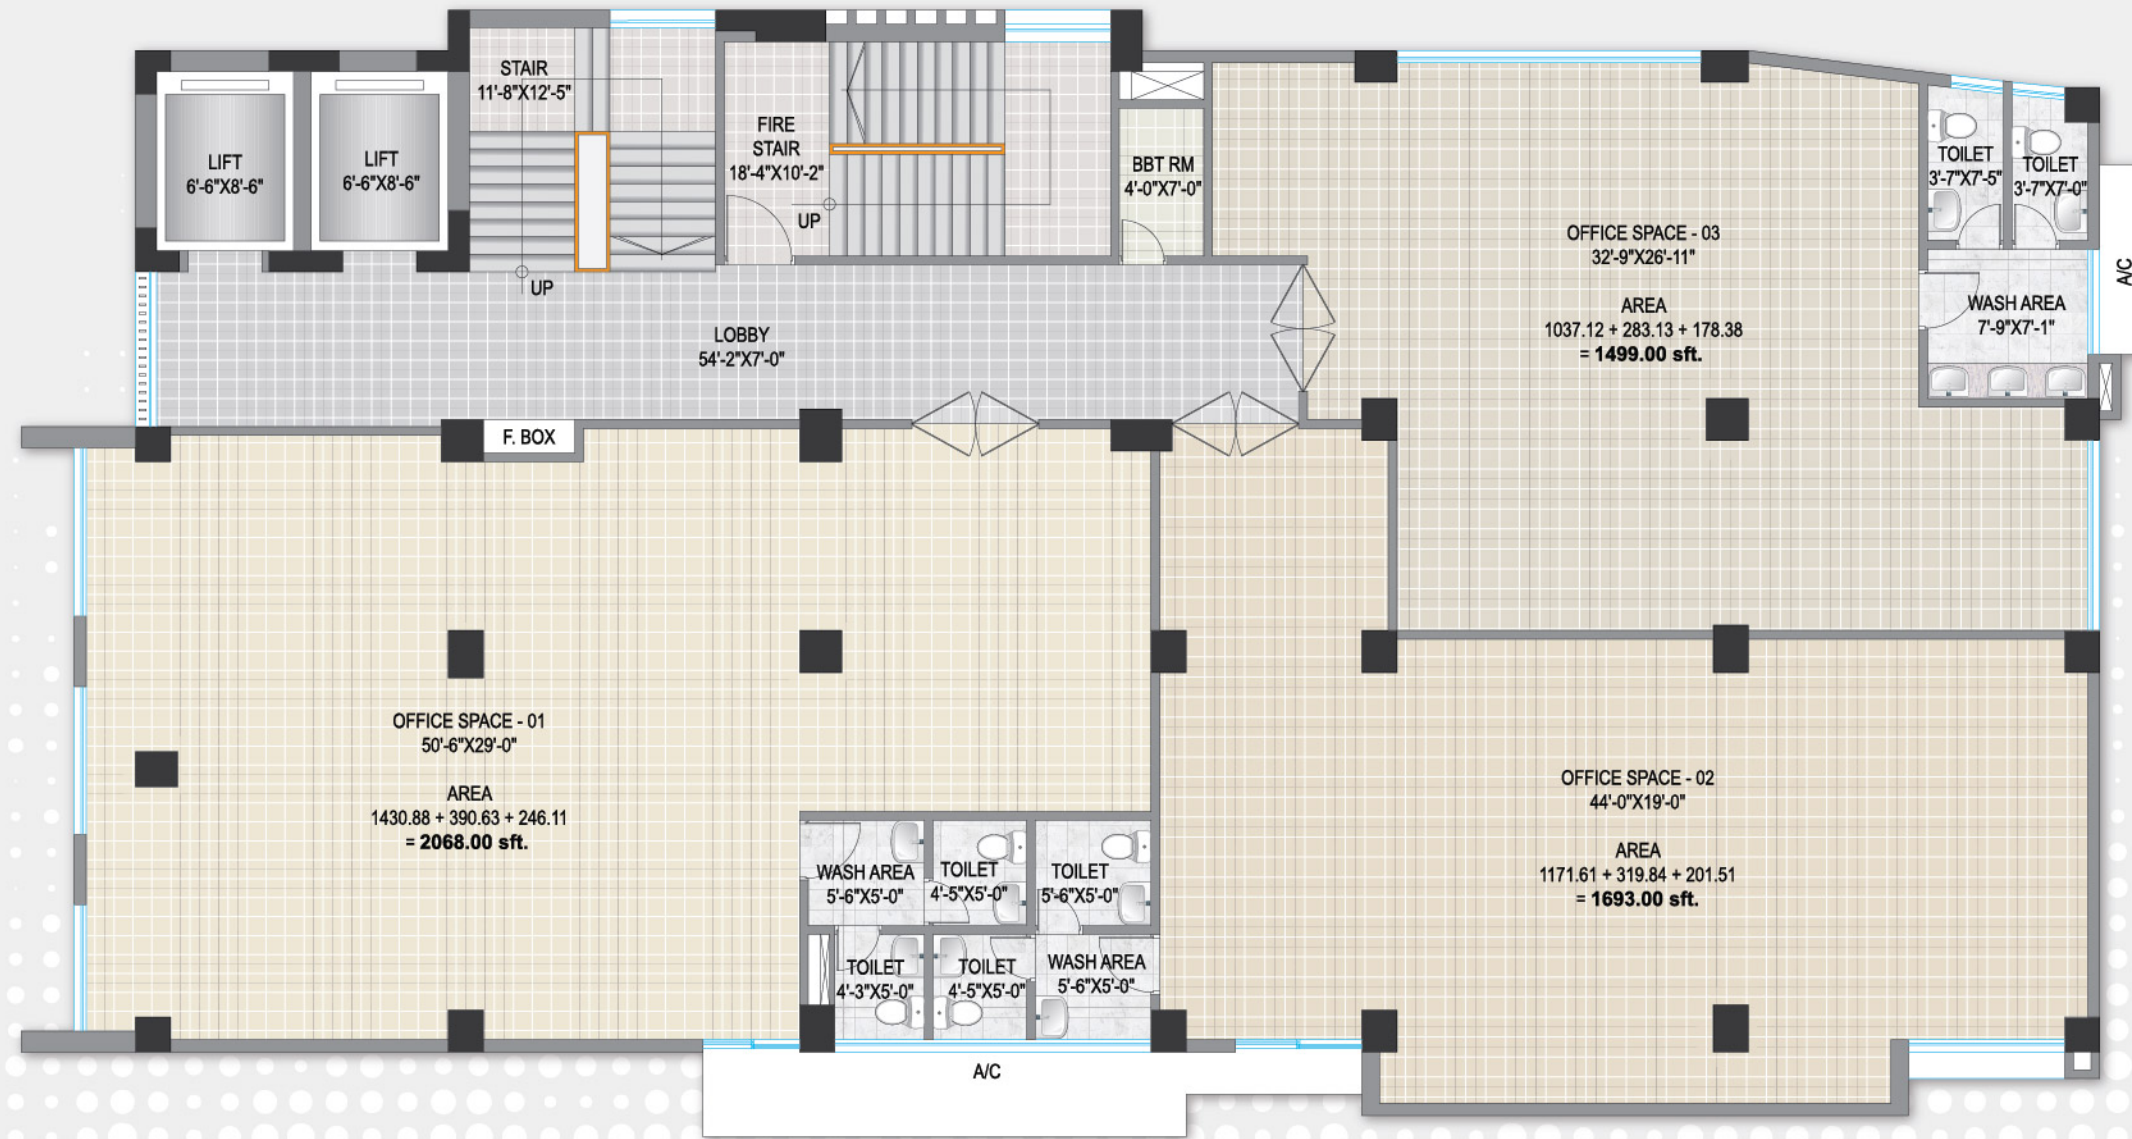

13th Floor (Roof)

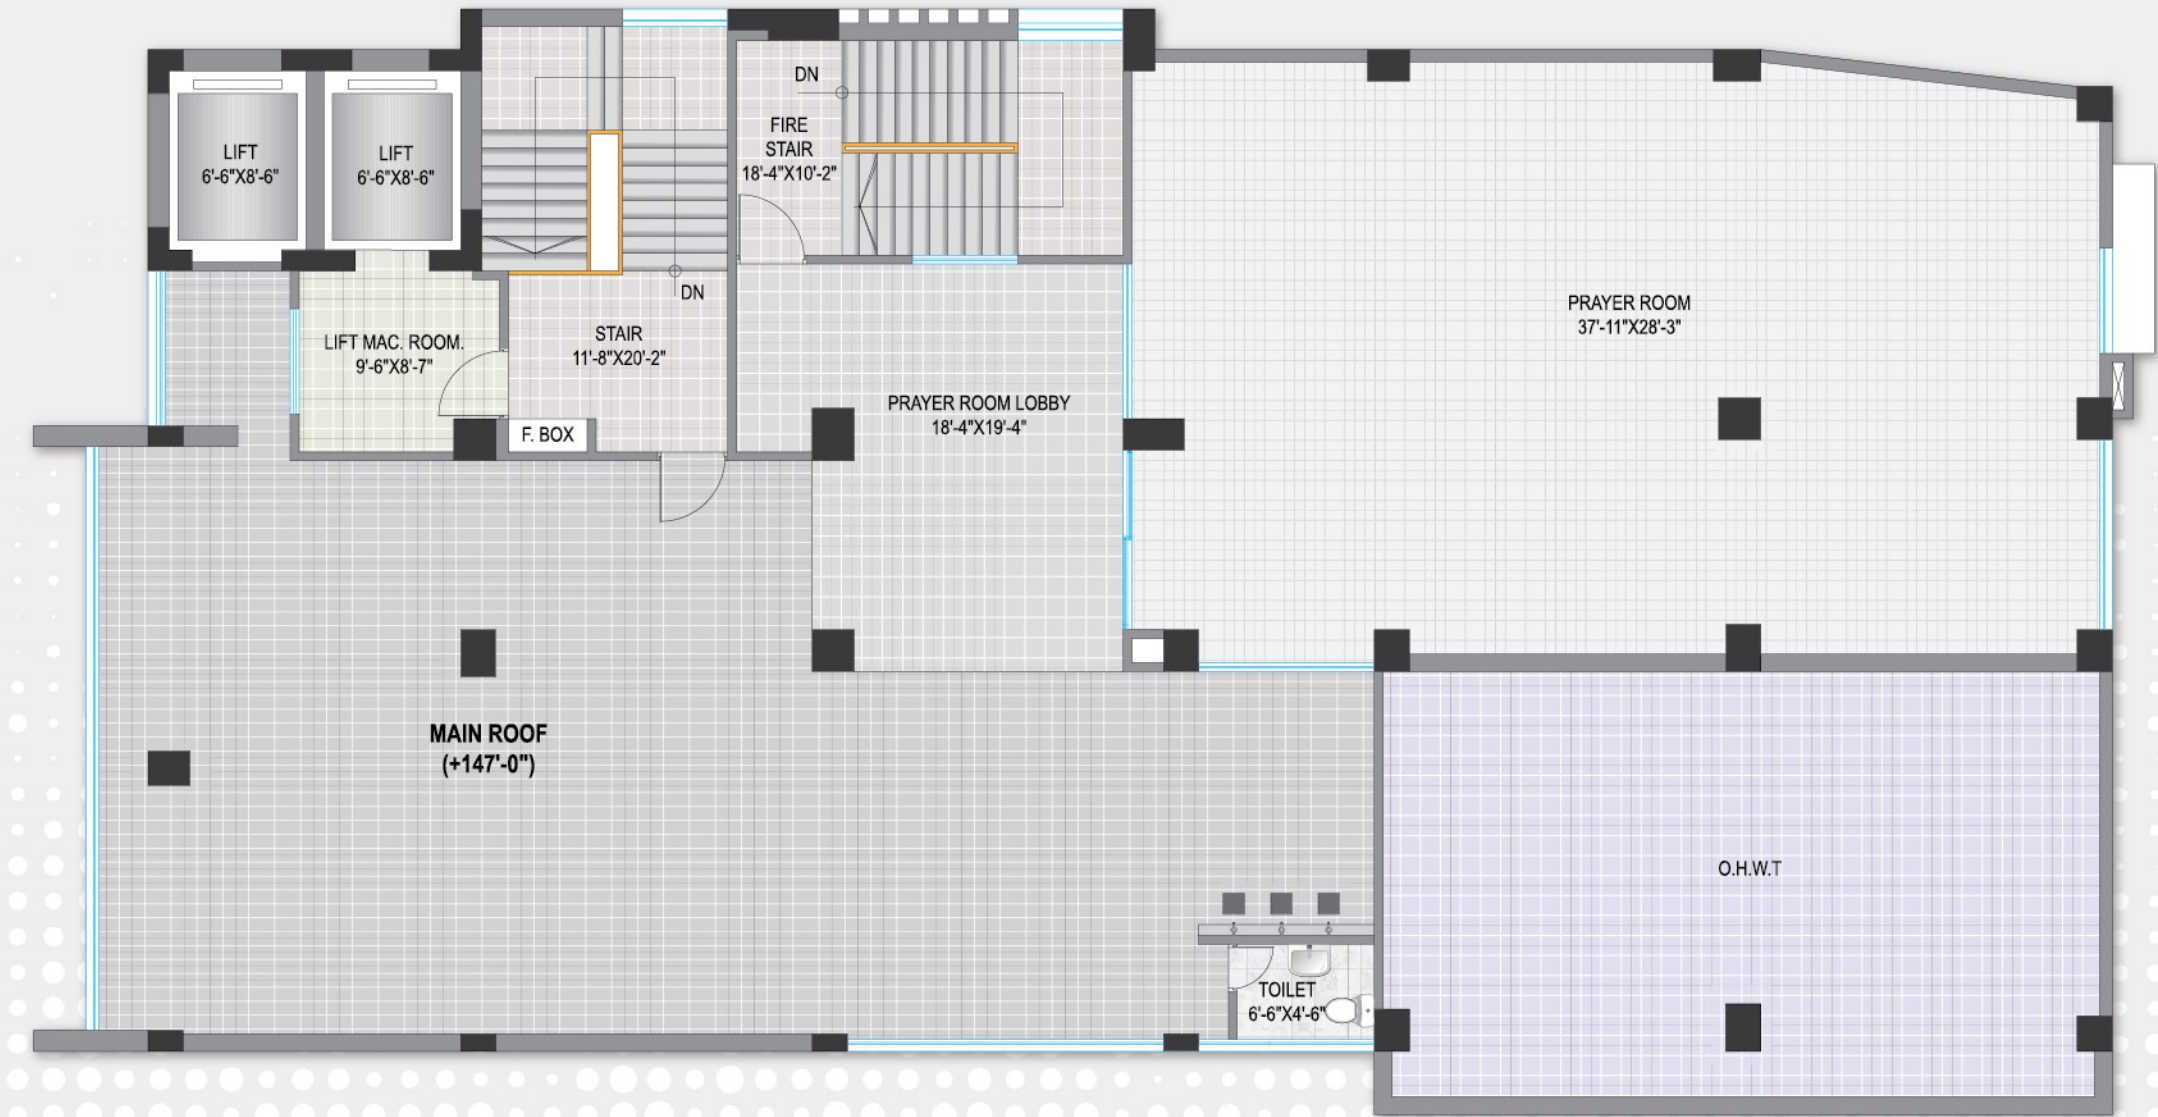

» N.B: The Layout Plans in the brochure are all indicative. Actual works shall be done according to final working drawings.

» N.B: The Layout Plans in the brochure are all indicative. Actual works shall be done according to final working drawings.

